

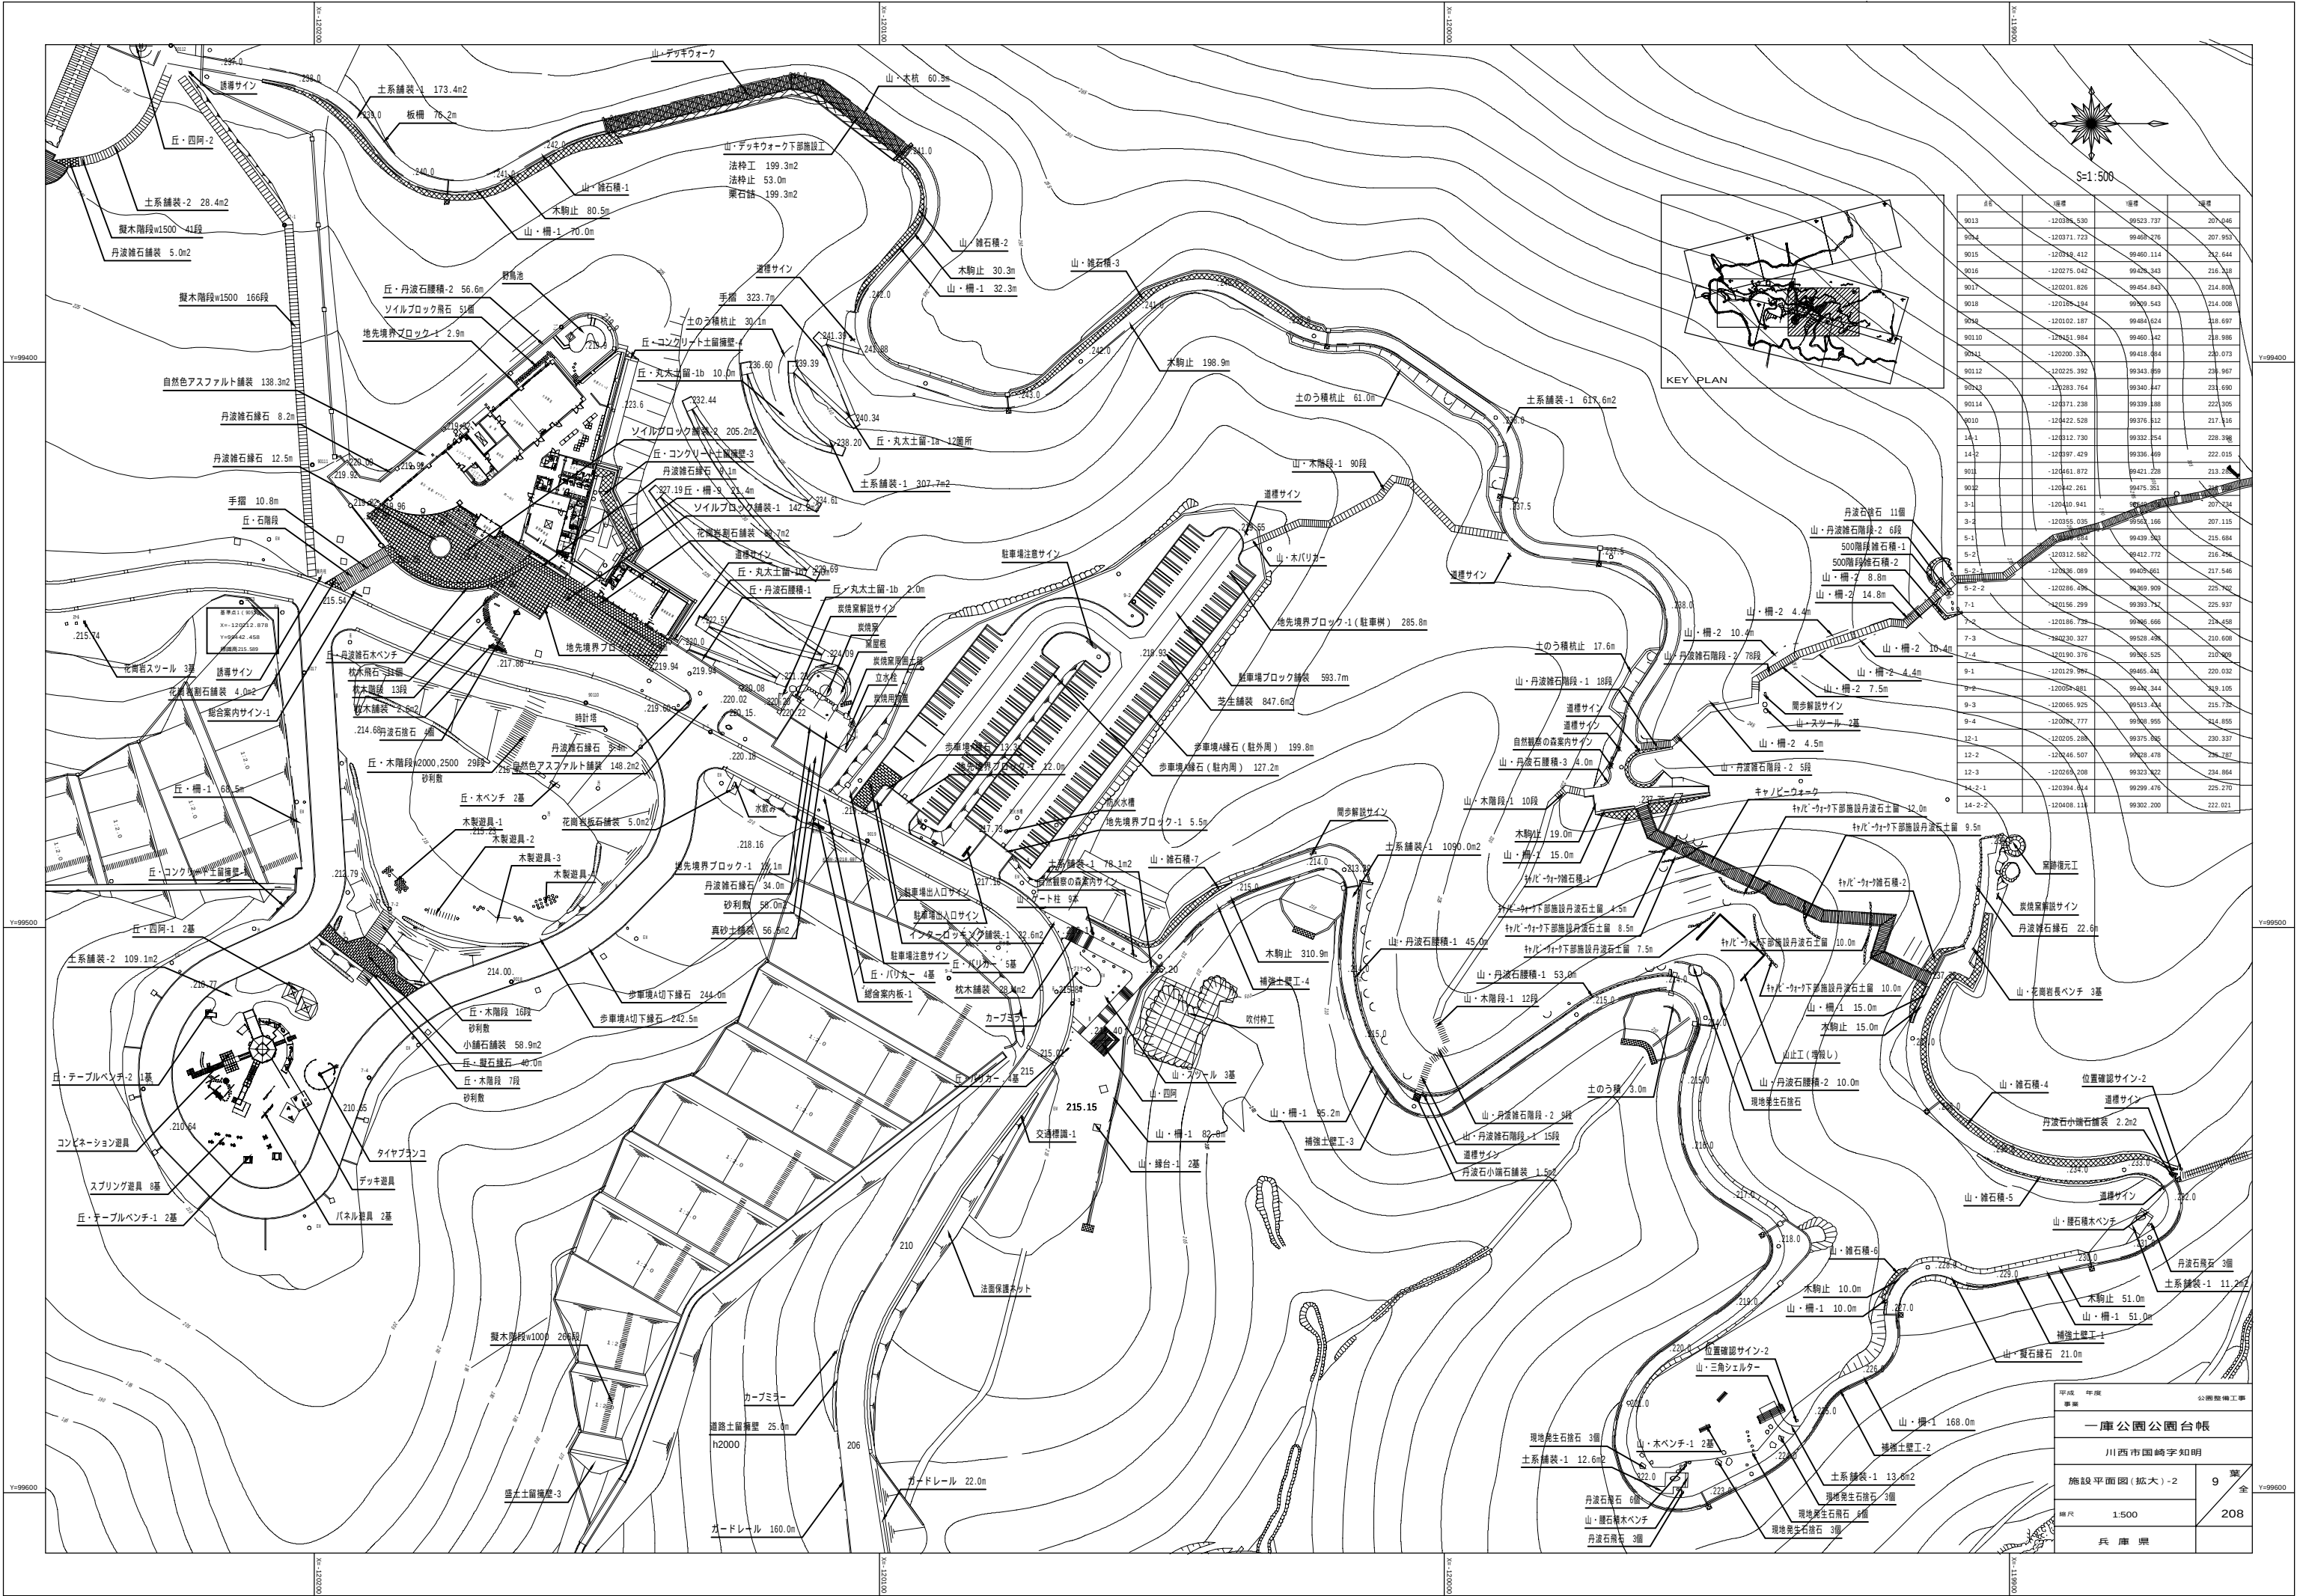


点	標高	点	標高

平成 年度	公園整備工事
事業	一庫公園公園台帳
川西市国崎字知明	
施設平面図(拡大)-2	9 葉全
縮尺 1:500	208
兵庫 県	

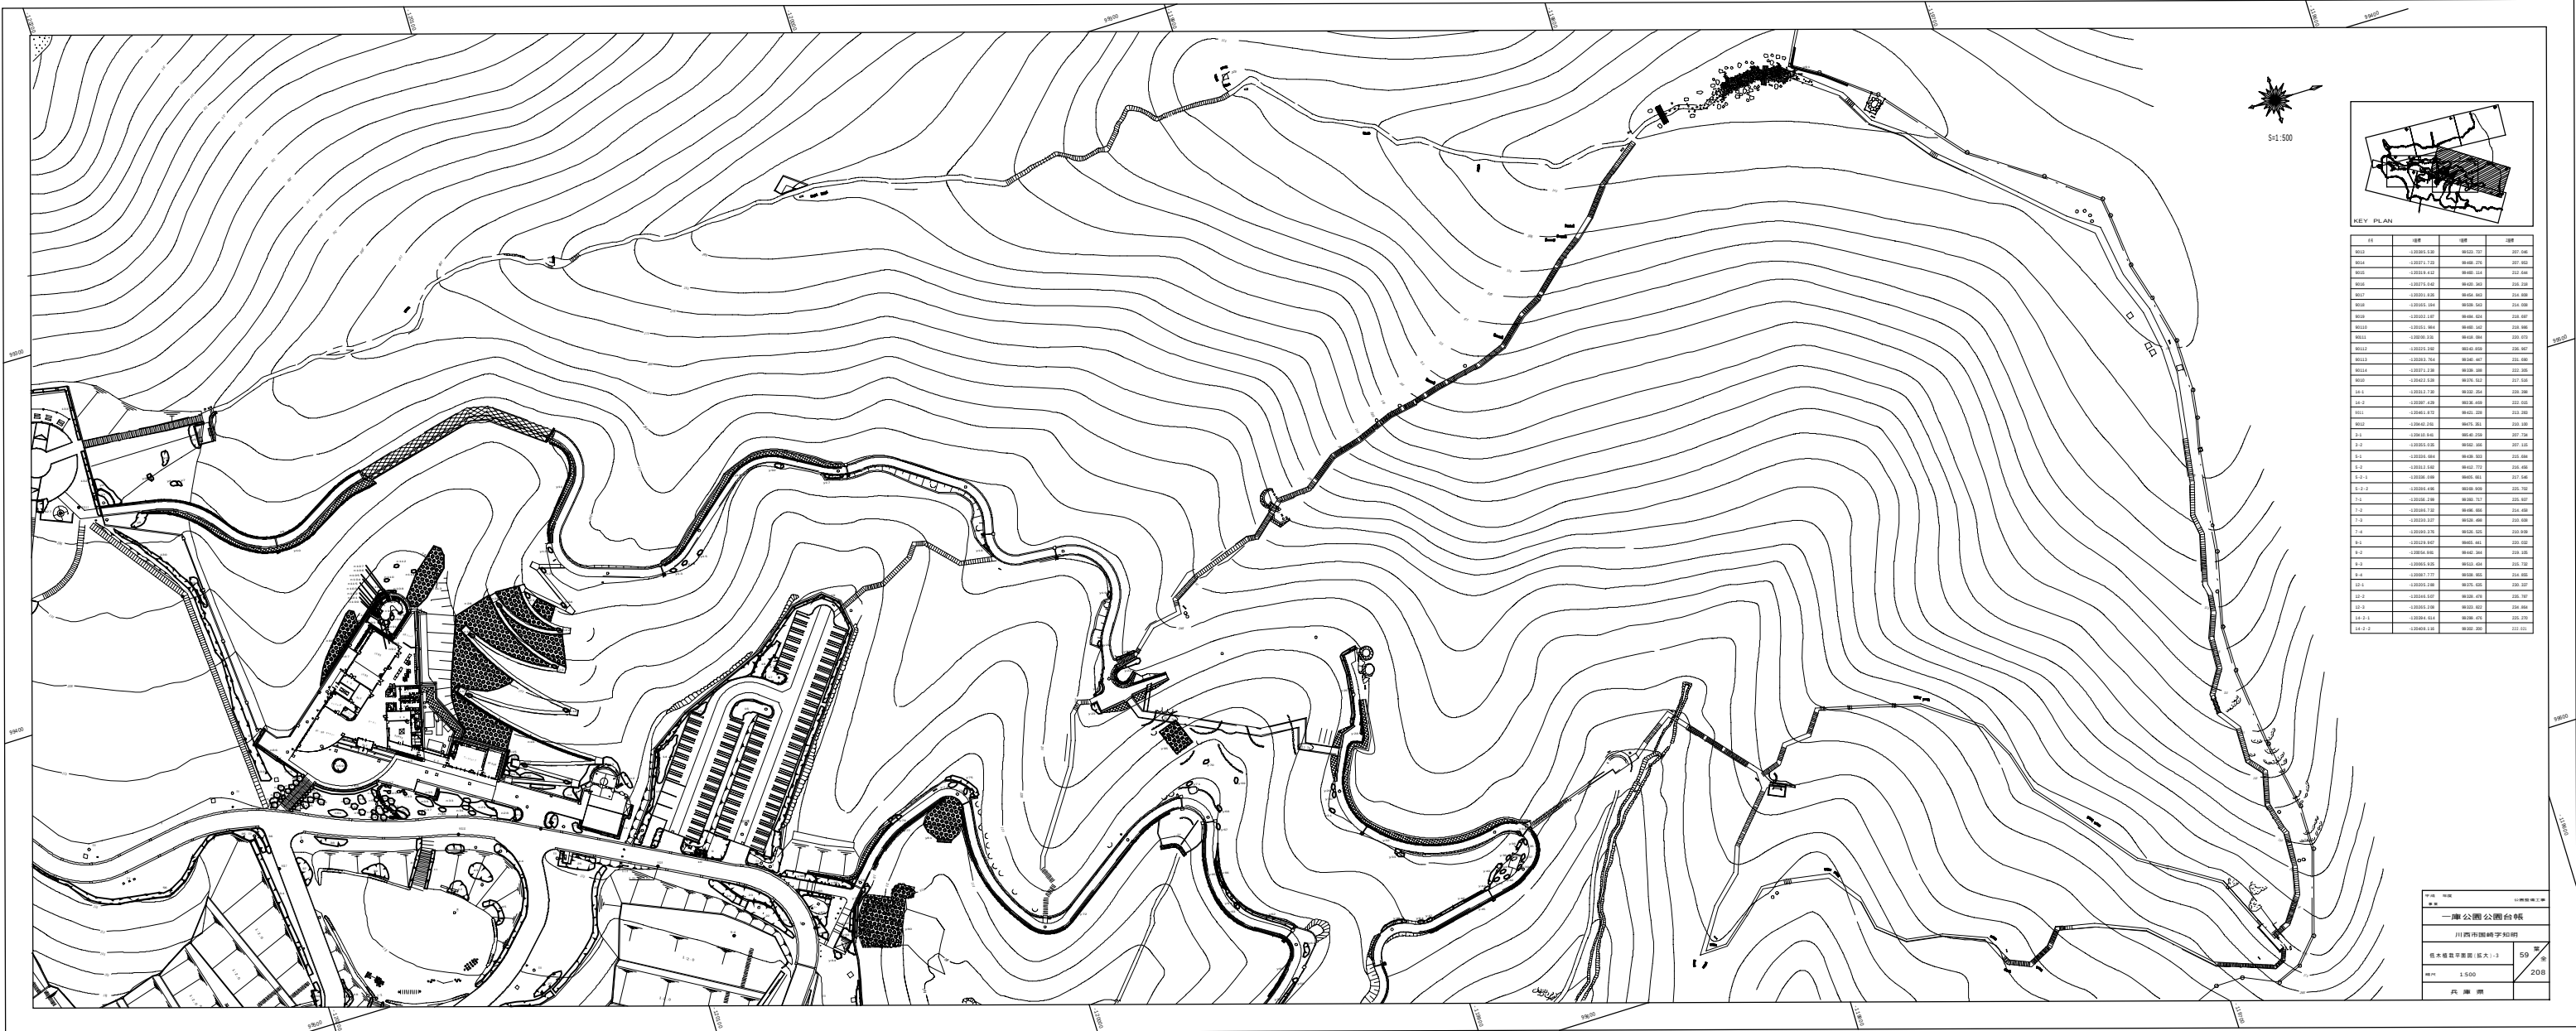


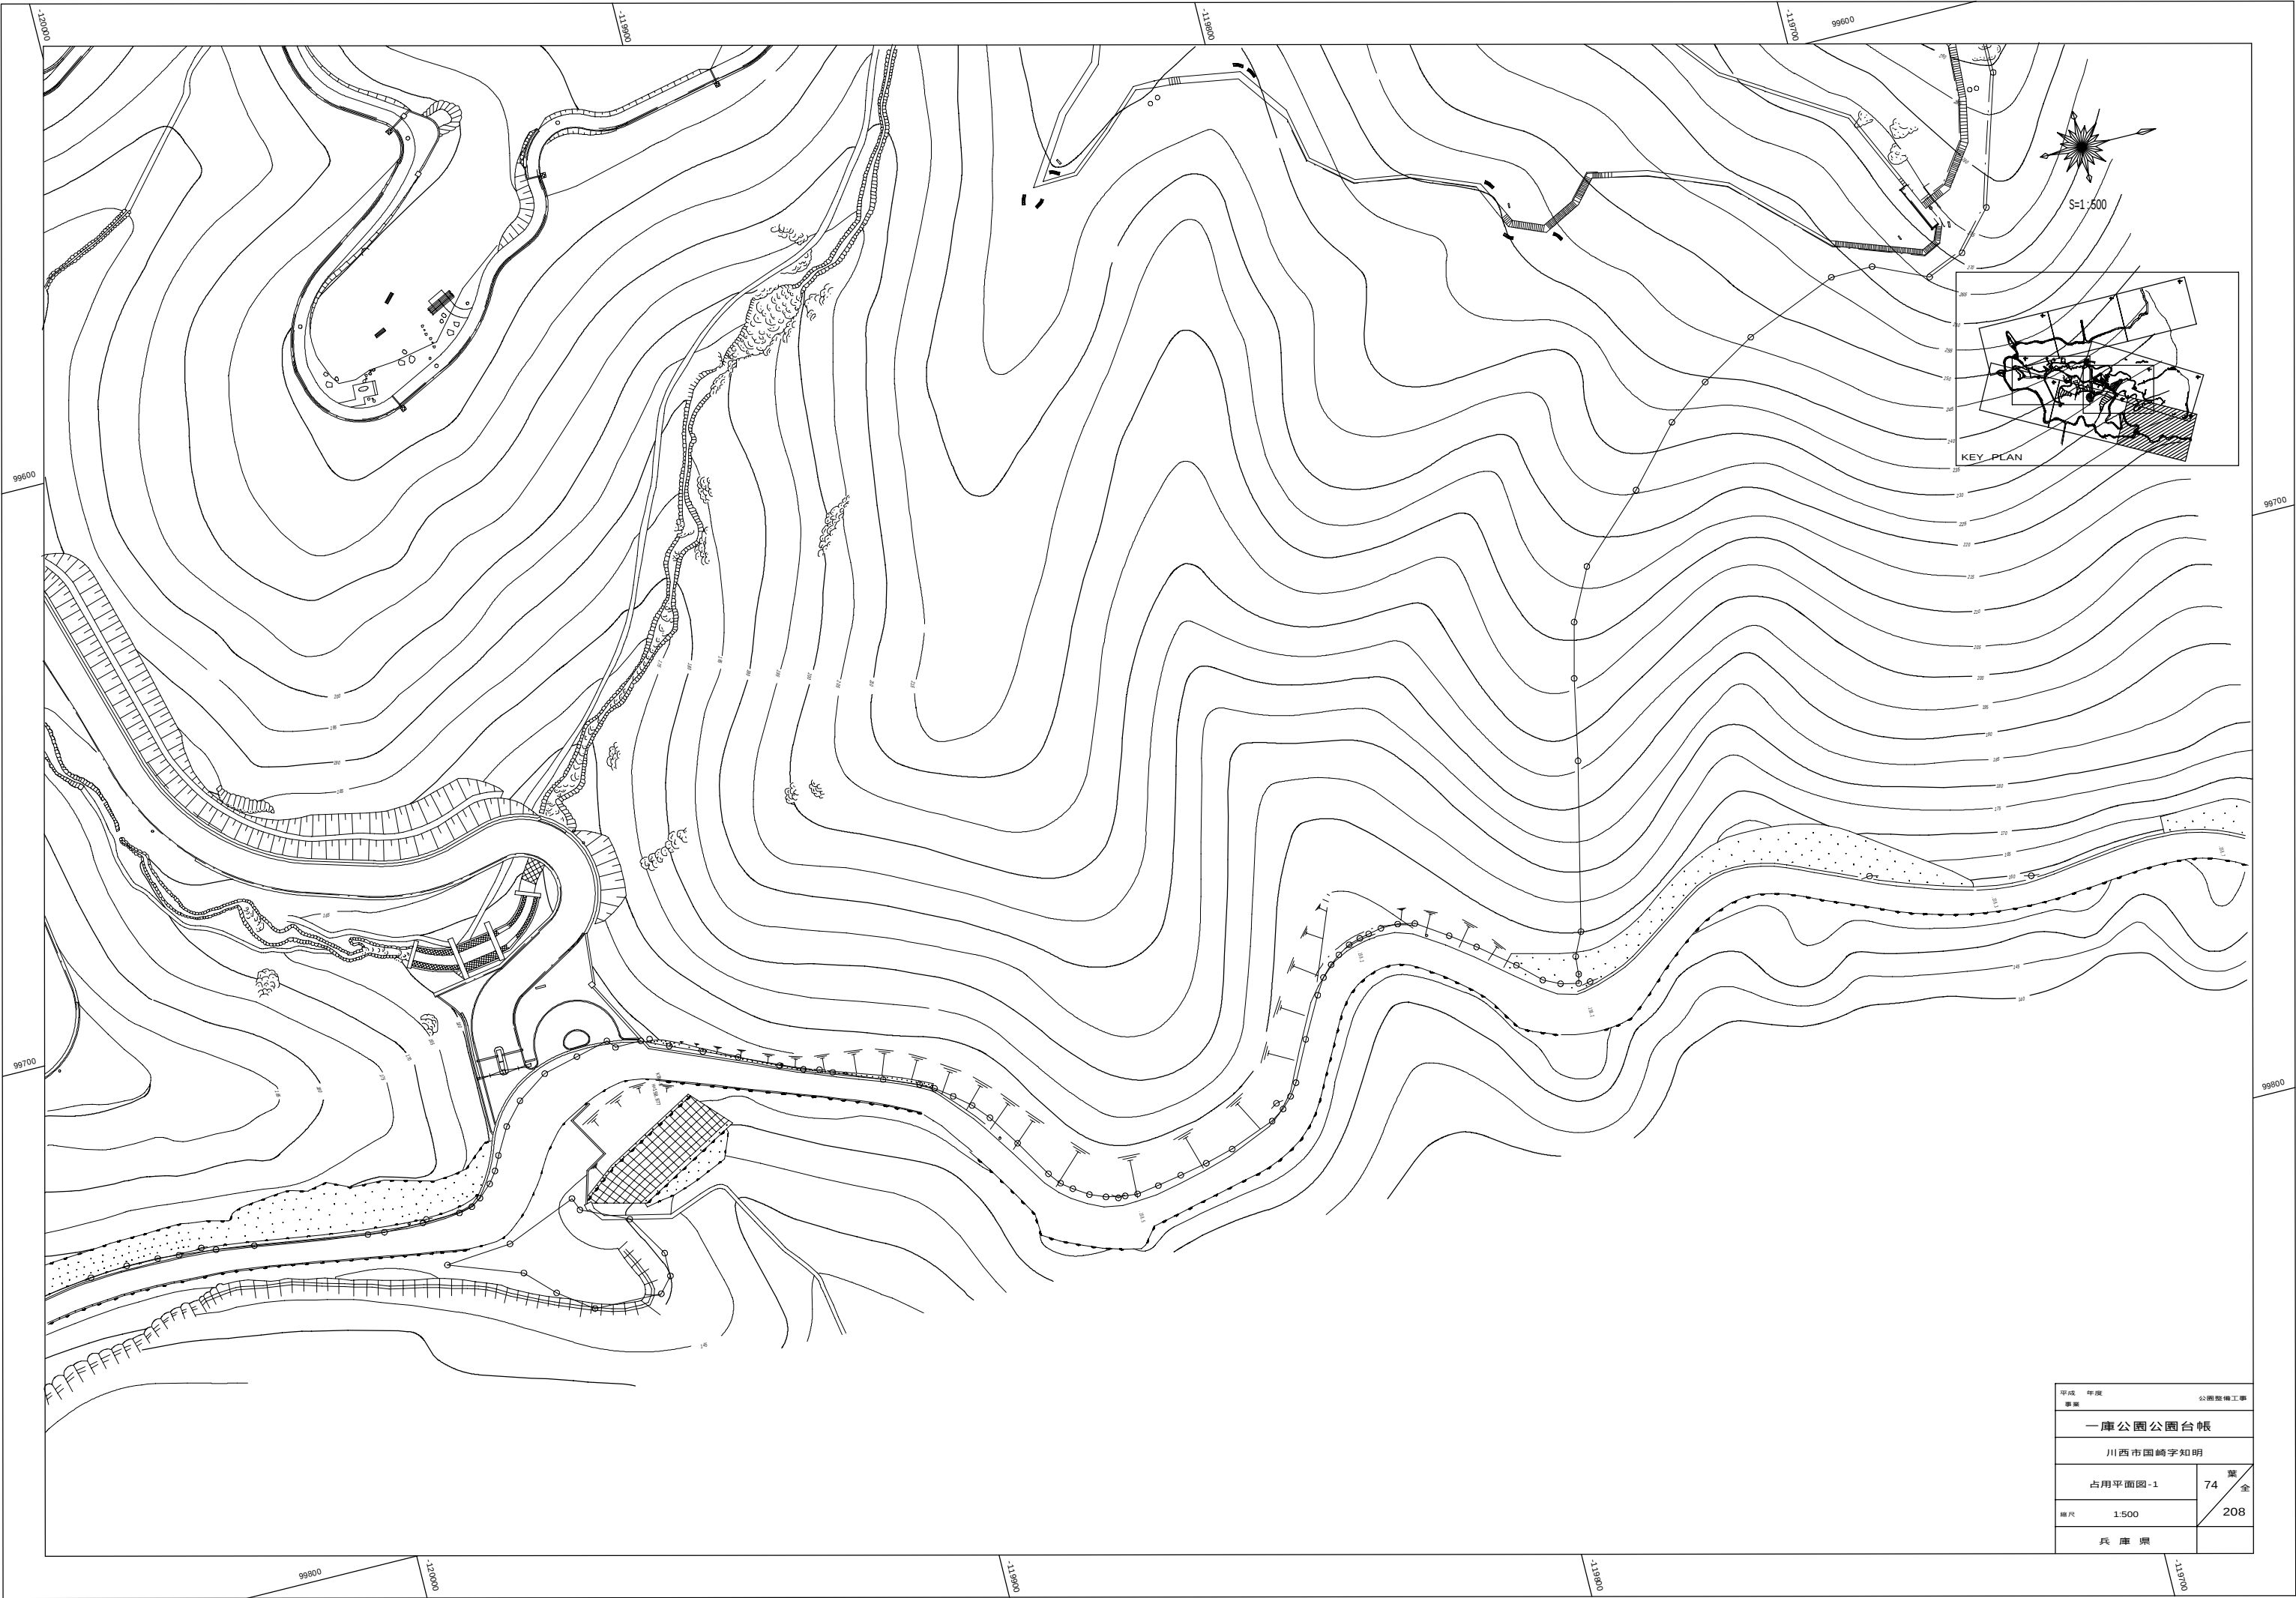


平成 年度	公園整備工事
一庫公園公園台帳	
川西市国崎字知明	
占用平面図-1	74 葉
縮尺 1:500	208 全
兵 庫 県	




点号	位置	位置	位置
9013	-120385.530	99523.737	207.046
9014	-120371.723	99468.276	207.963
9015	-120319.412	99460.114	212.644
9016	-120275.042	99420.343	216.218
9017	-120201.826	99454.843	214.808
9018	-120165.194	99509.543	214.009
9019	-120102.187	99484.624	218.697
90110	-120151.584	99460.142	218.986
90111	-120200.331	99418.084	220.073
90112	-120225.392	99343.859	226.967
90113	-120283.764	99340.447	231.690
90114	-120371.238	99339.188	222.305
9010	-120422.528	99376.512	217.516
14-1	-120312.730	99332.254	228.389
14-2	-120397.429	99336.469	222.015
9011	-120461.872	99421.228	213.283
9012	-120442.261	99475.351	210.100
3-1	-120140.841	99540.259	207.734
5-1	-120355.035	99562.166	207.115
5-1	-120336.684	99439.503	215.684
5-2	-120312.582	99412.772	216.456
5-2-1	-120336.089	99405.661	217.546
5-2-2	-120266.496	99369.909	225.702
7-1	-120156.299	99393.717	225.937
7-2	-120186.732	99496.666	214.458
7-3	-120230.327	99528.498	210.608
7-4	-120190.376	99526.525	210.989
9-1	-120129.967	99465.441	220.032
9-2	-120054.981	99442.344	219.105
9-3	-120065.925	99513.434	215.732
9-4	-120087.777	99509.955	214.855
12-1	-120205.288	99375.635	230.337
12-2	-120246.507	99338.478	235.787
12-3	-120265.208	99323.822	234.864
14-2-1	-120394.614	99299.476	225.270
14-2-2	-120408.116	99302.200	222.021

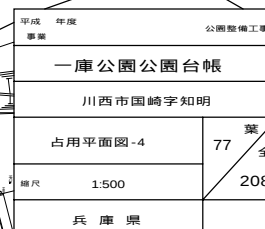

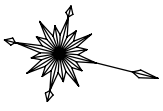

S=1:500

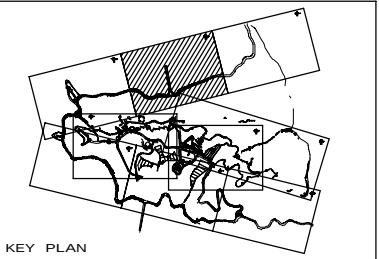


Y=99200

Y=99200


Y=99300

Y=99300


Y=99300

Y=99300

平成	年度	公園整備工事
一庫公園公園台帳		
川西市国崎字知明		
雨水排水設備平面図（拡大）・7		25 葉
縮尺 1:500		208 全
兵庫県		

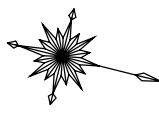

S=1:500

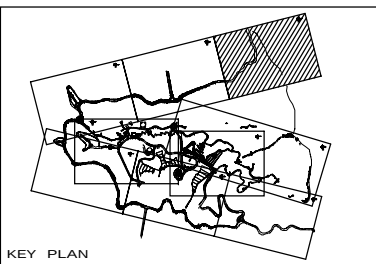

KEY PLAN

知明標谷線

国崎

平成	年度	公園整備工事
一庫公園公園台帳		
川西市国崎字知明		
施設平面図(拡大)-9		16
縮尺 1:500		208
兵庫 県		